


Copyright of this document belongs to Archaus Architects Limited.
 All dimensions are in millimetres unless otherwise noted.
 Check and verify all dimensions and levels on site prior to work commencing.
 All work to comply with NZBC, NZS-3604 and Local Territorial Authority regulations.
 Drawings to be read in conjunction with all other relevant documentation.
 Do not scale off drawings.

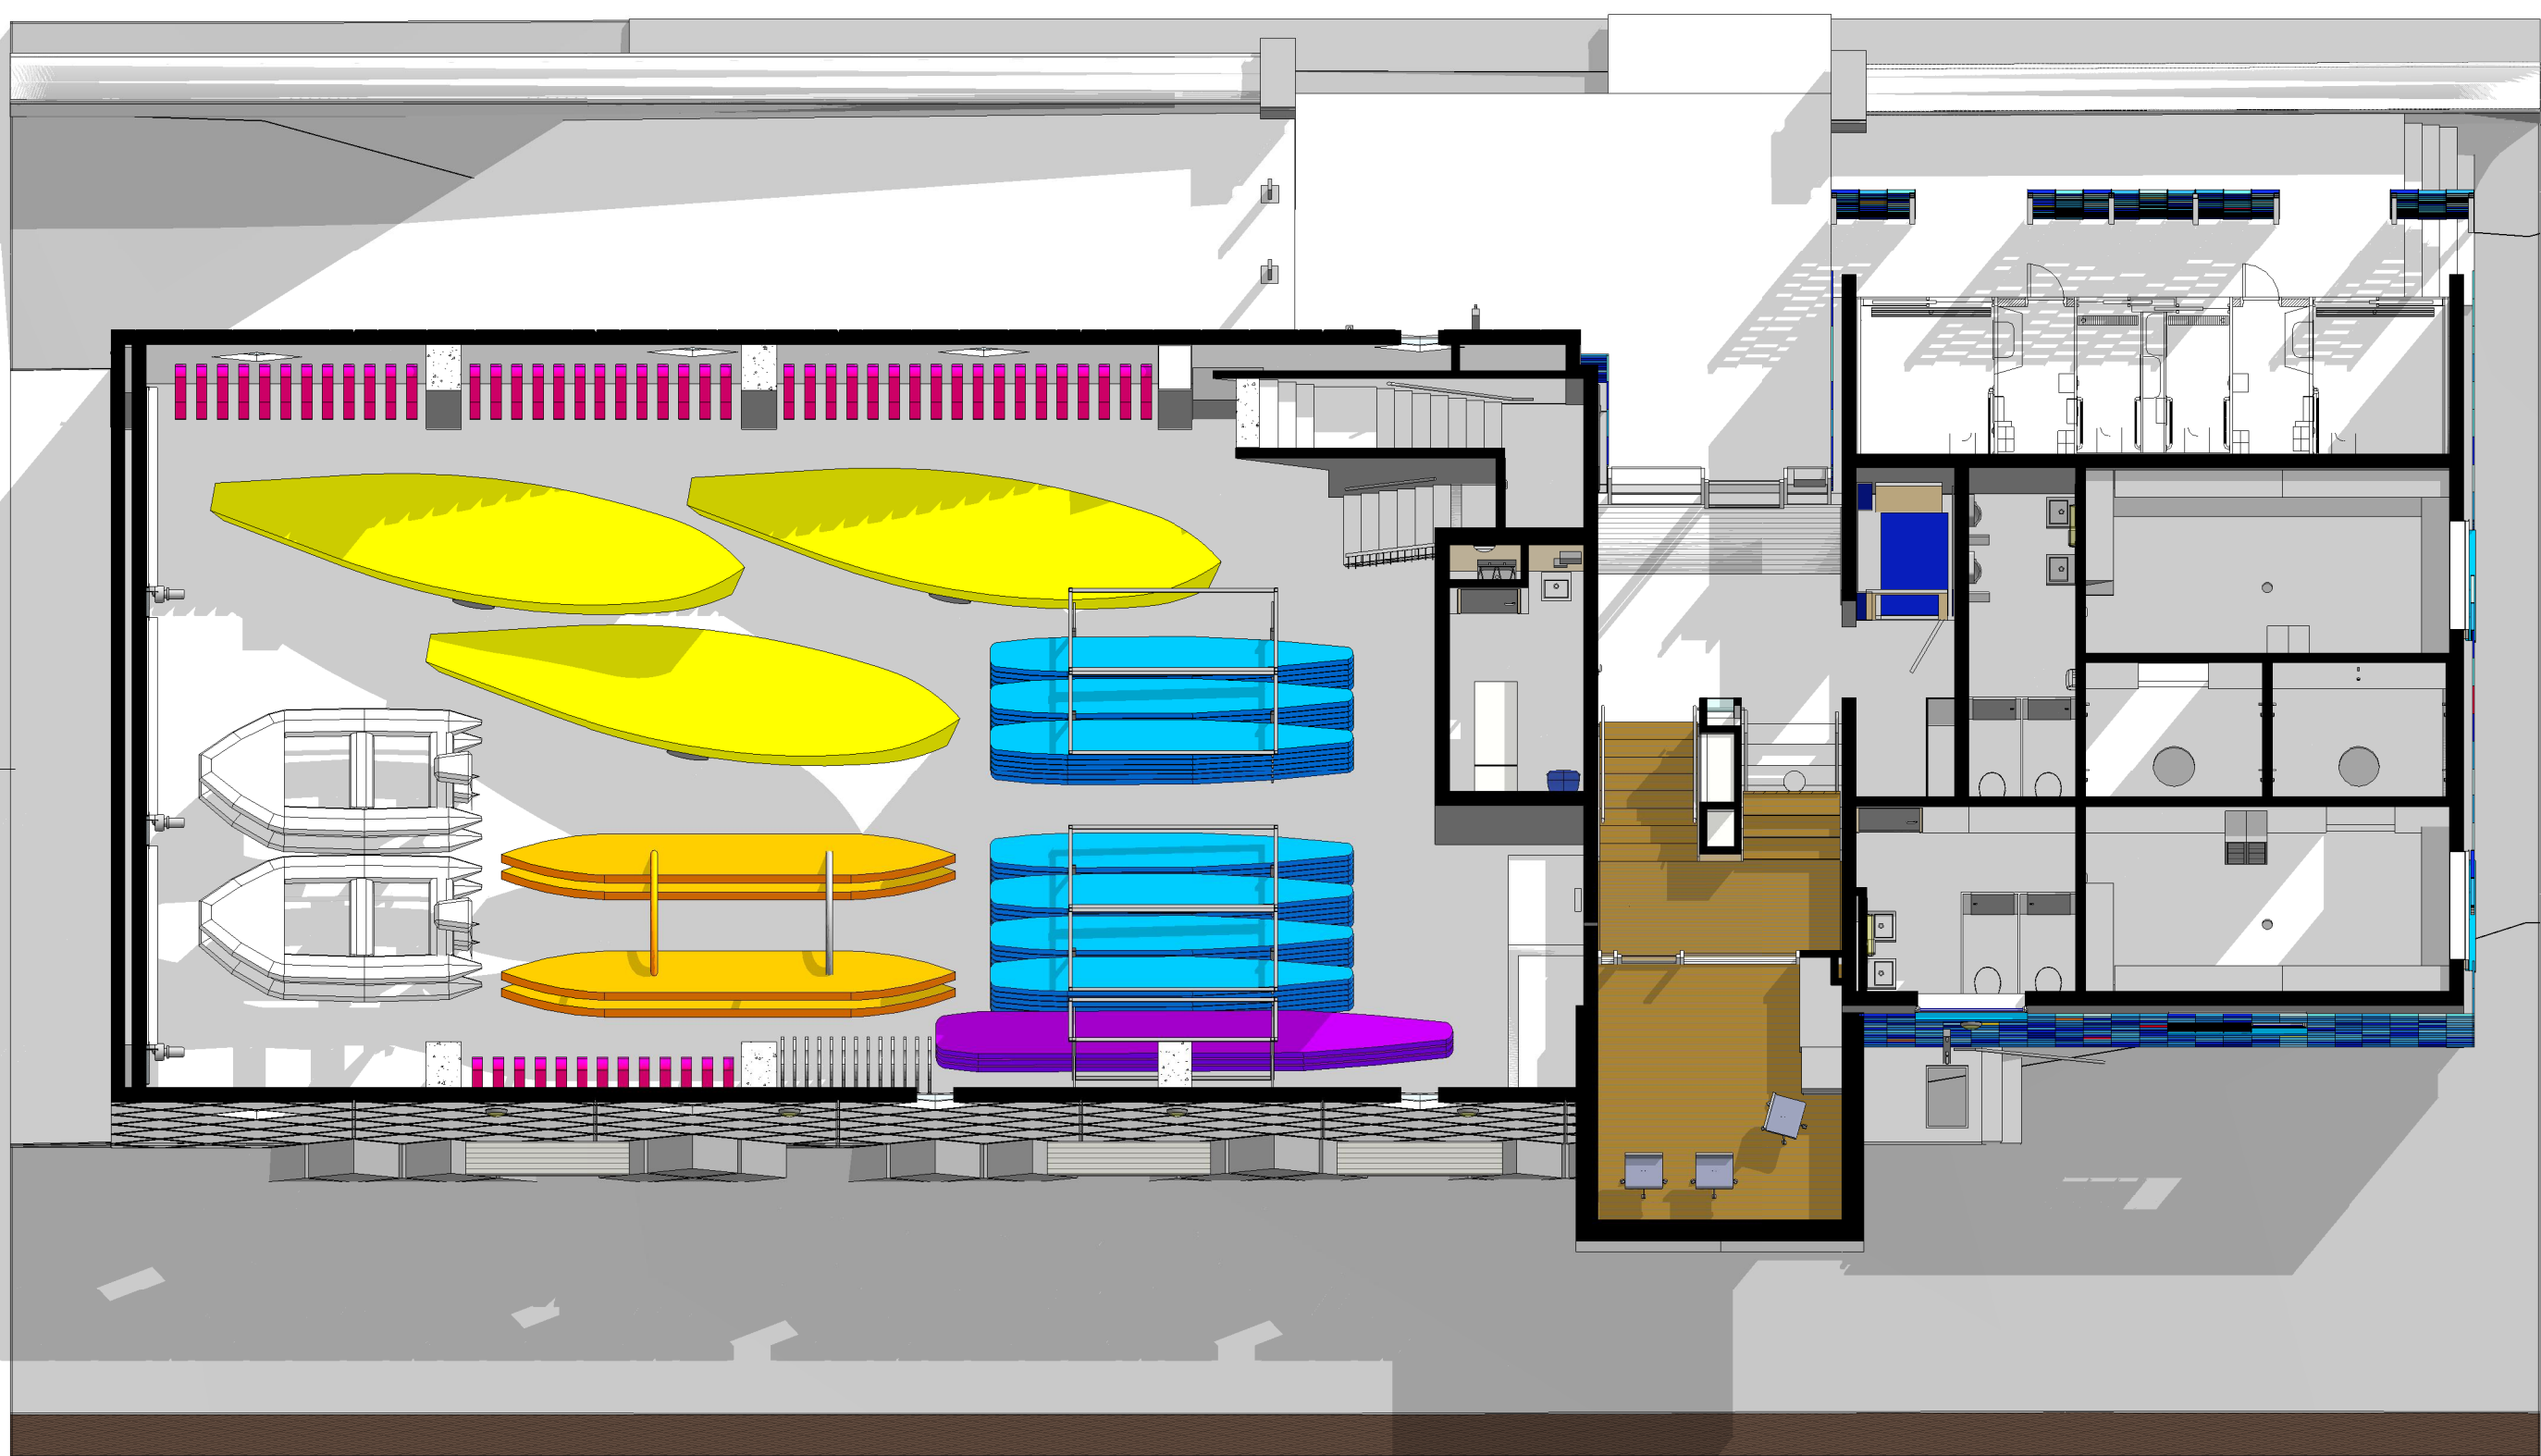

LYALL BAY
 SURF & LIFE SAVING CLUB



| REV | DATE | INITIAL | AMENDMENT | ISSUED TO CLIENT |
|-----|------------|---------|-----------|------------------|
| - | 07/02/2013 | FK | | |

Detailed Design

CLIENT Lyall Bay Surf & Life Saving Club
 PROJECT Proposed New Clubhouse
 Lyall Parade, Lyall Bay, Wellington 6022

STORAGE AND GROUND FLOOR PLAN - 3D

SCALE at A1, half scale at A3 DATE 11/11/2007
 PROJECT No 07072 DESIGN CB DRAWN FK
 ZONE SHEET No 00.23 REVISION -

(04) 802 5630 (09) 376 2579
 www.archaus.co.nz

