


Copyright of this document belongs to Archaus Architects Limited.  
 All dimensions are in millimetres unless otherwise noted.  
 Check and verify all dimensions and levels on site prior to work commencing.  
 All work to comply with NZBC, NZS-3604 and Local Territorial Authority regulations.  
 Drawings to be read in conjunction with all other relevant documentation.  
 Do not scale off drawings.



**LYALL BAY**  
 SURF & LIFE SAVING CLUB

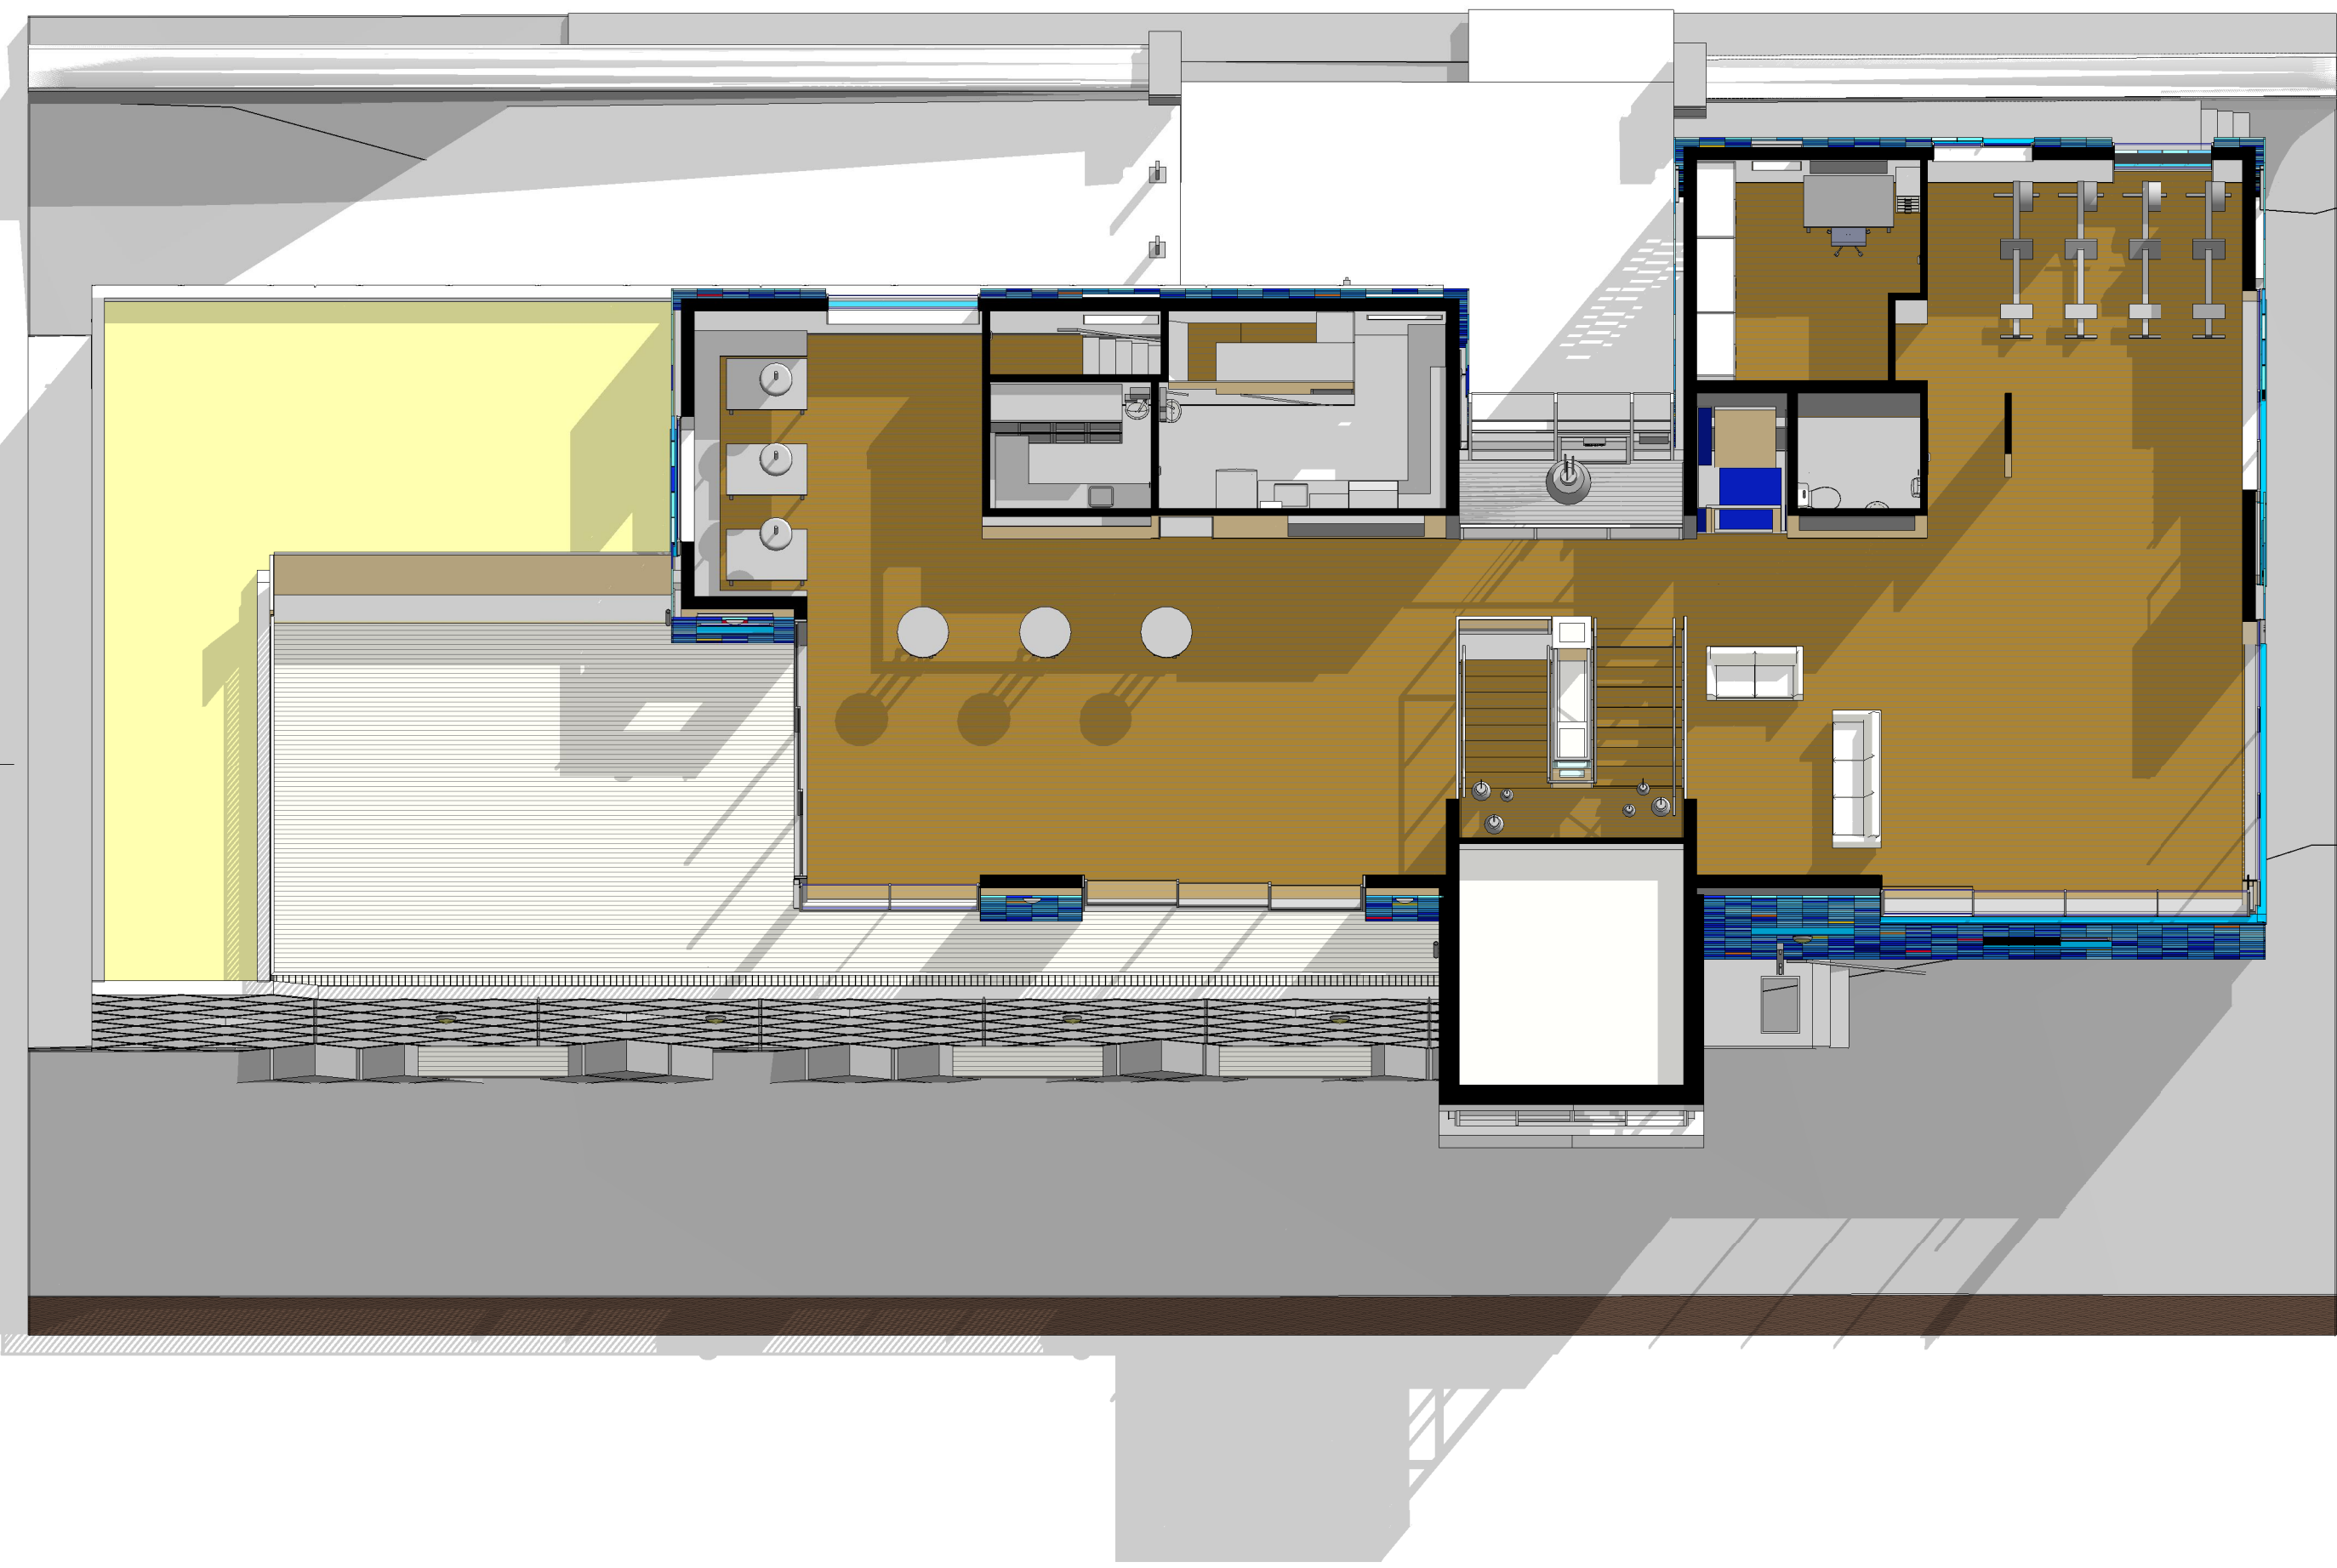

REV	DATE	INITIAL	AMENDMENT
-	07/02/2013	FK	ISSUED TO CLIENT

**Detailed Design**

CLIENT Lyall Bay Surf & Life Saving Club  
 PROJECT Proposed New Clubhouse  
 Lyall Parade, Lyall Bay, Wellington 6022

**TRAINING AND PATROL  
 FLOOR PLAN - 3D**

SCALE at A1, half scale at A3 DATE 11/11/2007  
 PROJECT No 07072 DESIGN CB DRAWN FK  
 ZONE SHEET No 00.24 REVISION -

(04) 802 5630 (09) 376 2579  
 www.archaus.co.nz



**ARCHAUS**  
 ARCHITECTS